

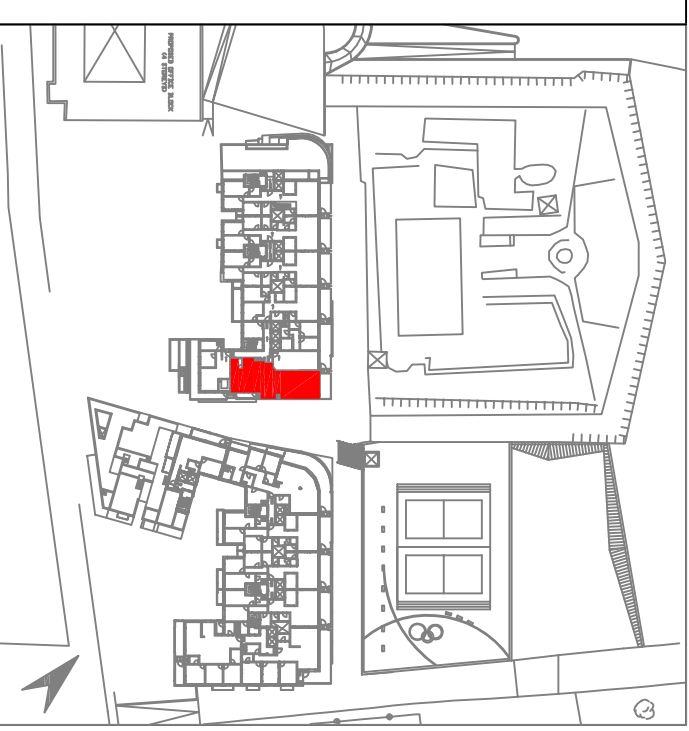


# Apartment No. W3-1503

Internal Area 150 sq.m.  
 External Area 26 sq.m.  
 Total Area 176 sq.m.

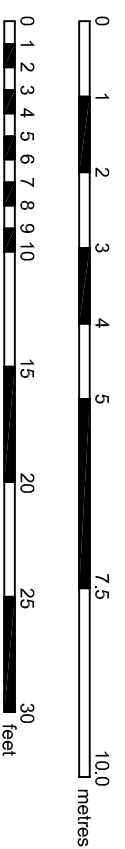

Location Plan - level 15

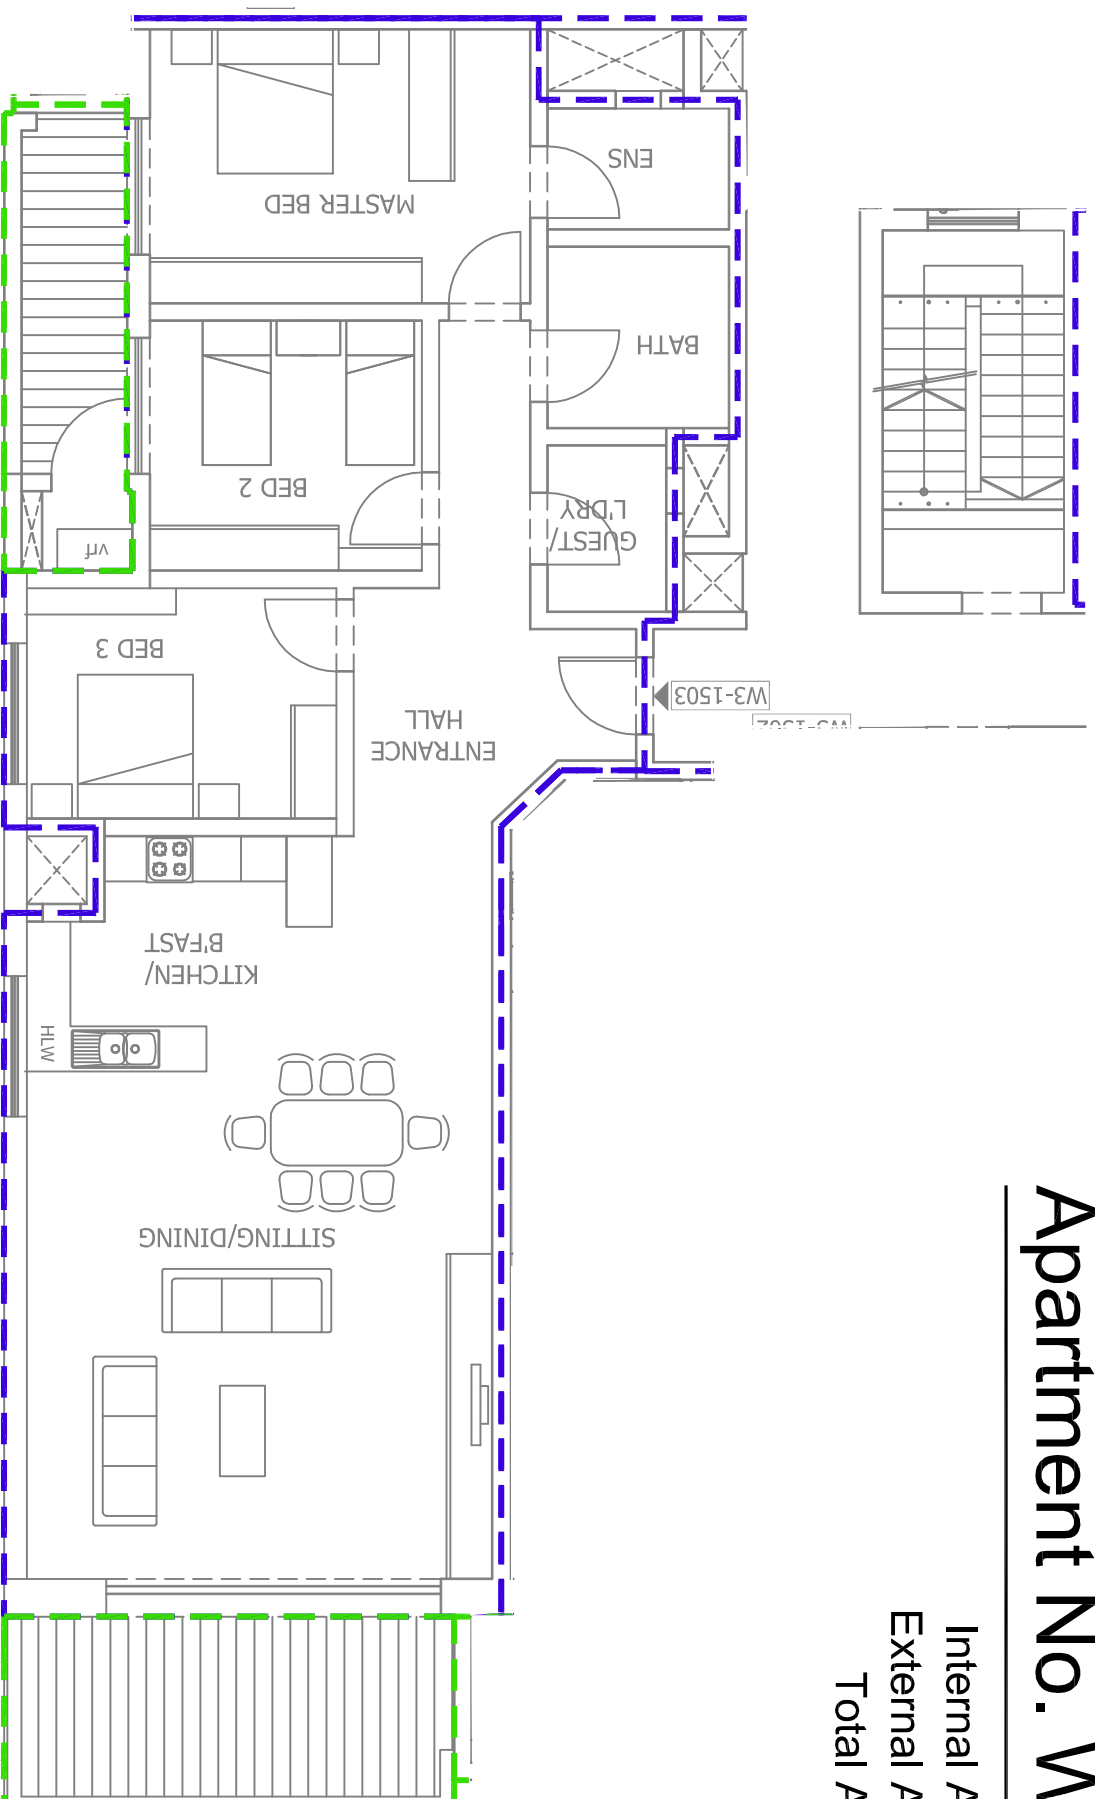

North Elevation

Notes:

Project:

fort CAMBRIDGE



Architects, Civil & Structural Engineering Consultants  
 43, Main Street, Balzan BZN 06  
 tel: (356) 21498532 fax: (356) 21498534  
 email: tbaperiti@tbaperiti.com



GAP Holdings Head Office  
 Censu Sceart Street,  
 Tigne' Sliema SLM 15  
 Malta, Europe  
 Phone: (+356) 2327 1000  
 Fax: (+356) 2327 1210  
 Web: www.gap.com.mt